


# 2 BED WIRING WITH EMERGENCY AND BATHROOM

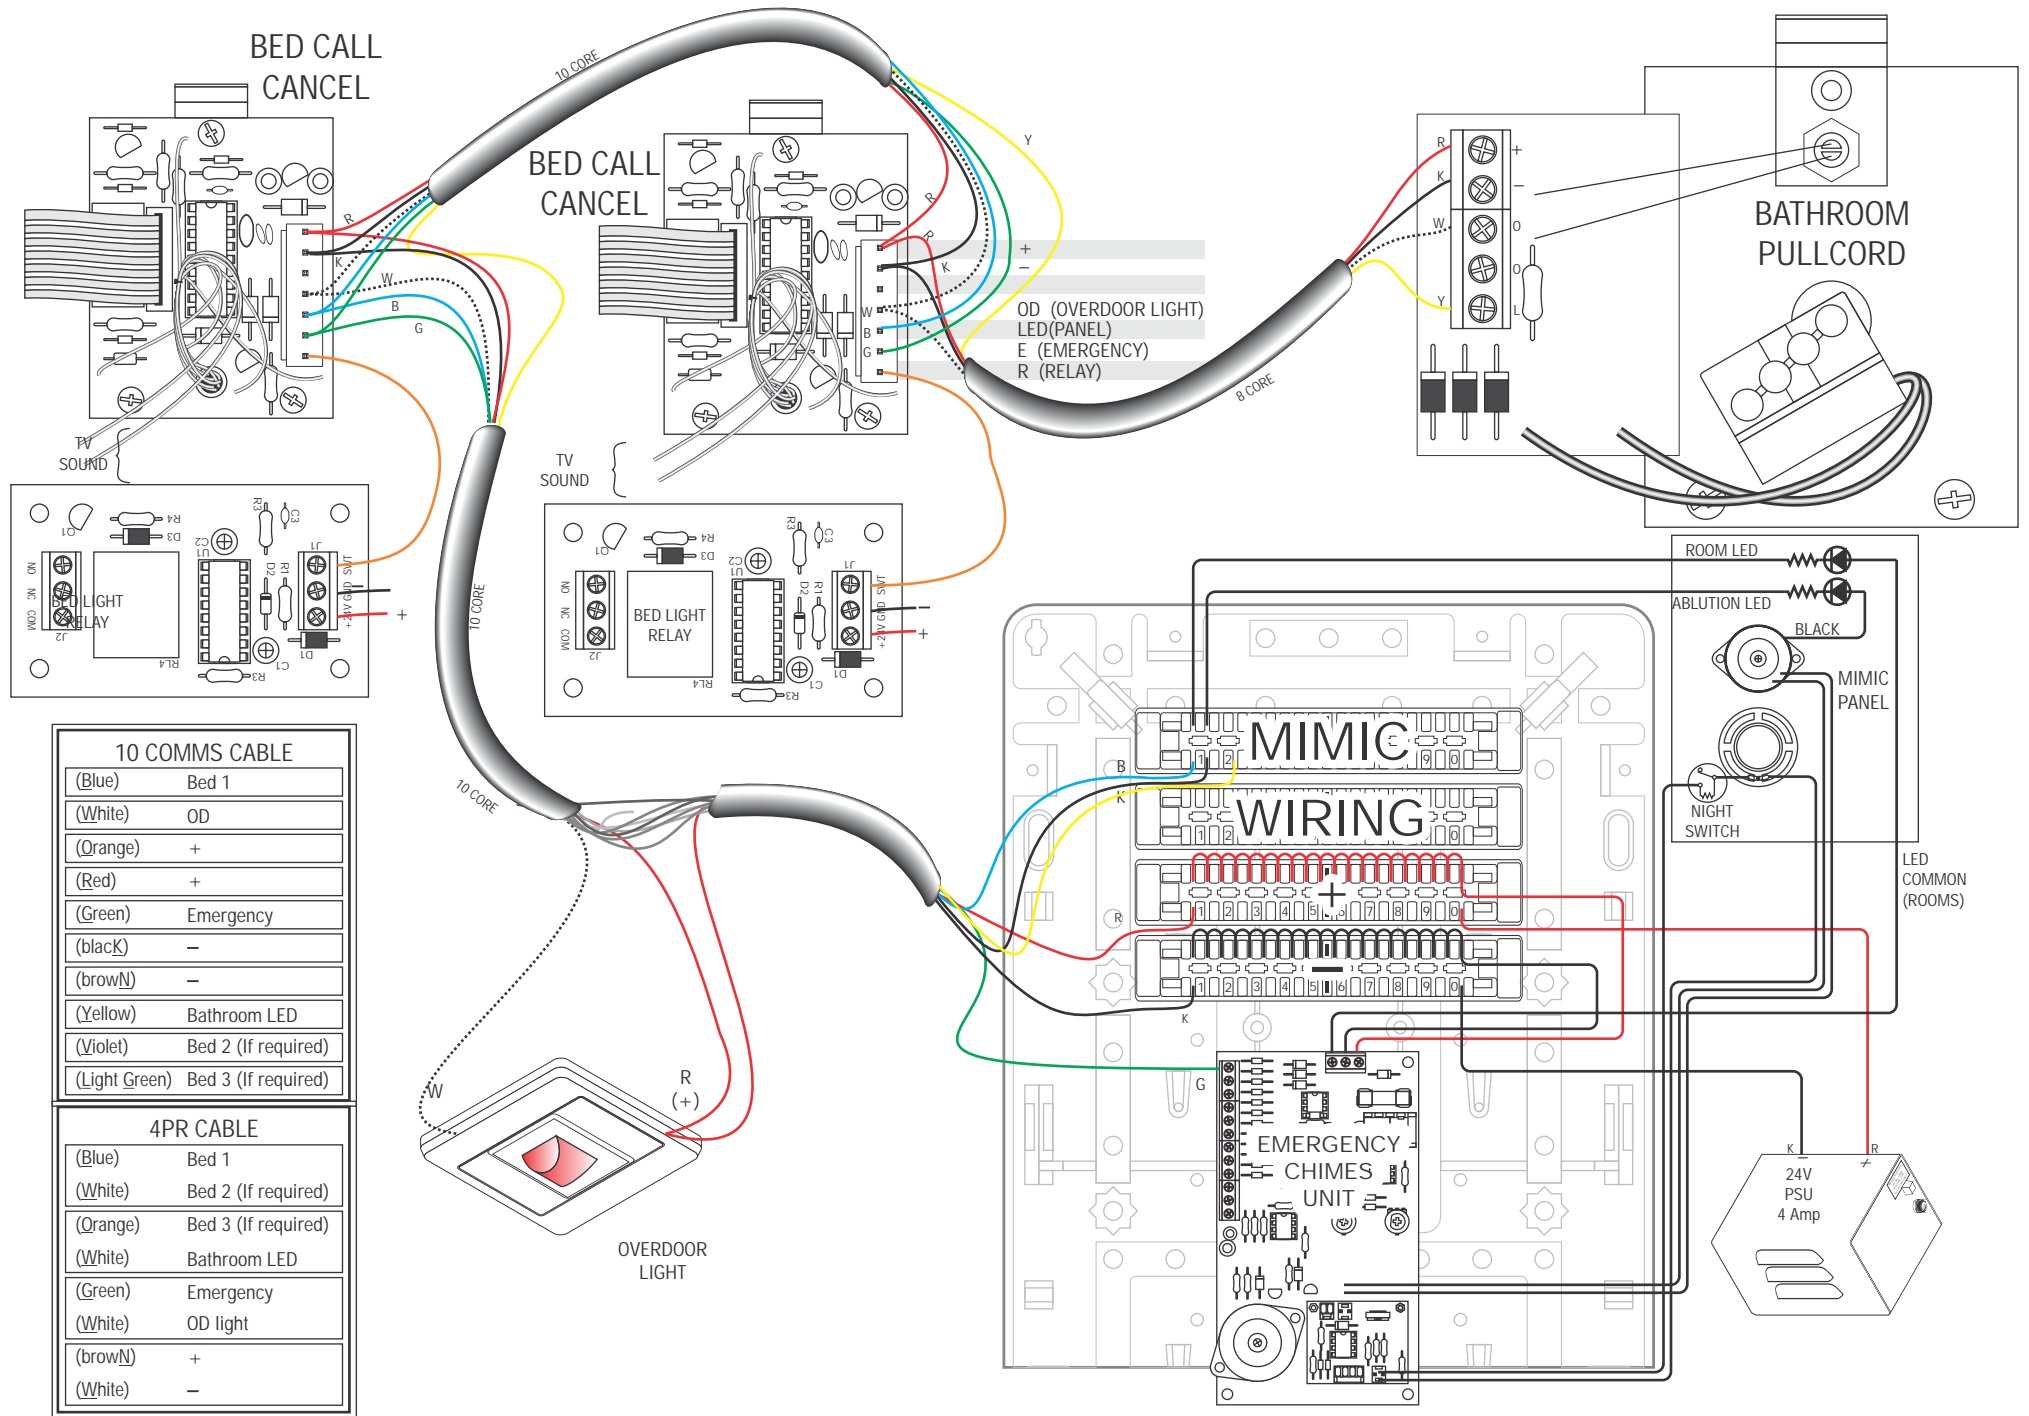

10 COMMS CABLE	
(Blue)	Bed 1
(White)	OD
(Orange)	+
(Red)	+
(Green)	Emergency
(black)	-
(brown)	-
(Yellow)	Bathroom LED
(Violet)	Bed 2 (If required)
(Light Green)	Bed 3 (If required)

4PR CABLE	
(Blue)	Bed 1
(White)	Bed 2 (If required)
(Orange)	Bed 3 (If required)
(White)	Bathroom LED
(Green)	Emergency
(White)	OD light
(brown)	+
(White)	-